


PREPARED BY: AERIAL SURVEY & PHOTO, INC.
 AIRPORT ROAD, NORRIDGEWOCK, MAINE
 (207) 634-2006
 BASED ON STATE OF MAINE DIGITAL ORTHO-
 PHOTOGRAPHY. PHOTO DATE: SPRING 2003

NOTE: THIS MAP IS INTENDED TO BE A GUIDE FOR ASSESSMENT AND PLANNING PURPOSES
 ONLY AND IS NOT TO BE USED AS A BASIS OR SUBSTITUTE FOR LEGAL DESCRIPTION.
 THE TOWN OF ARROWSIC AND ITS CONTRACTORS ASSUME NO LIABILITY FOR ANY
 INACCURACIES WHICH MAY APPEAR IN THIS MAP.

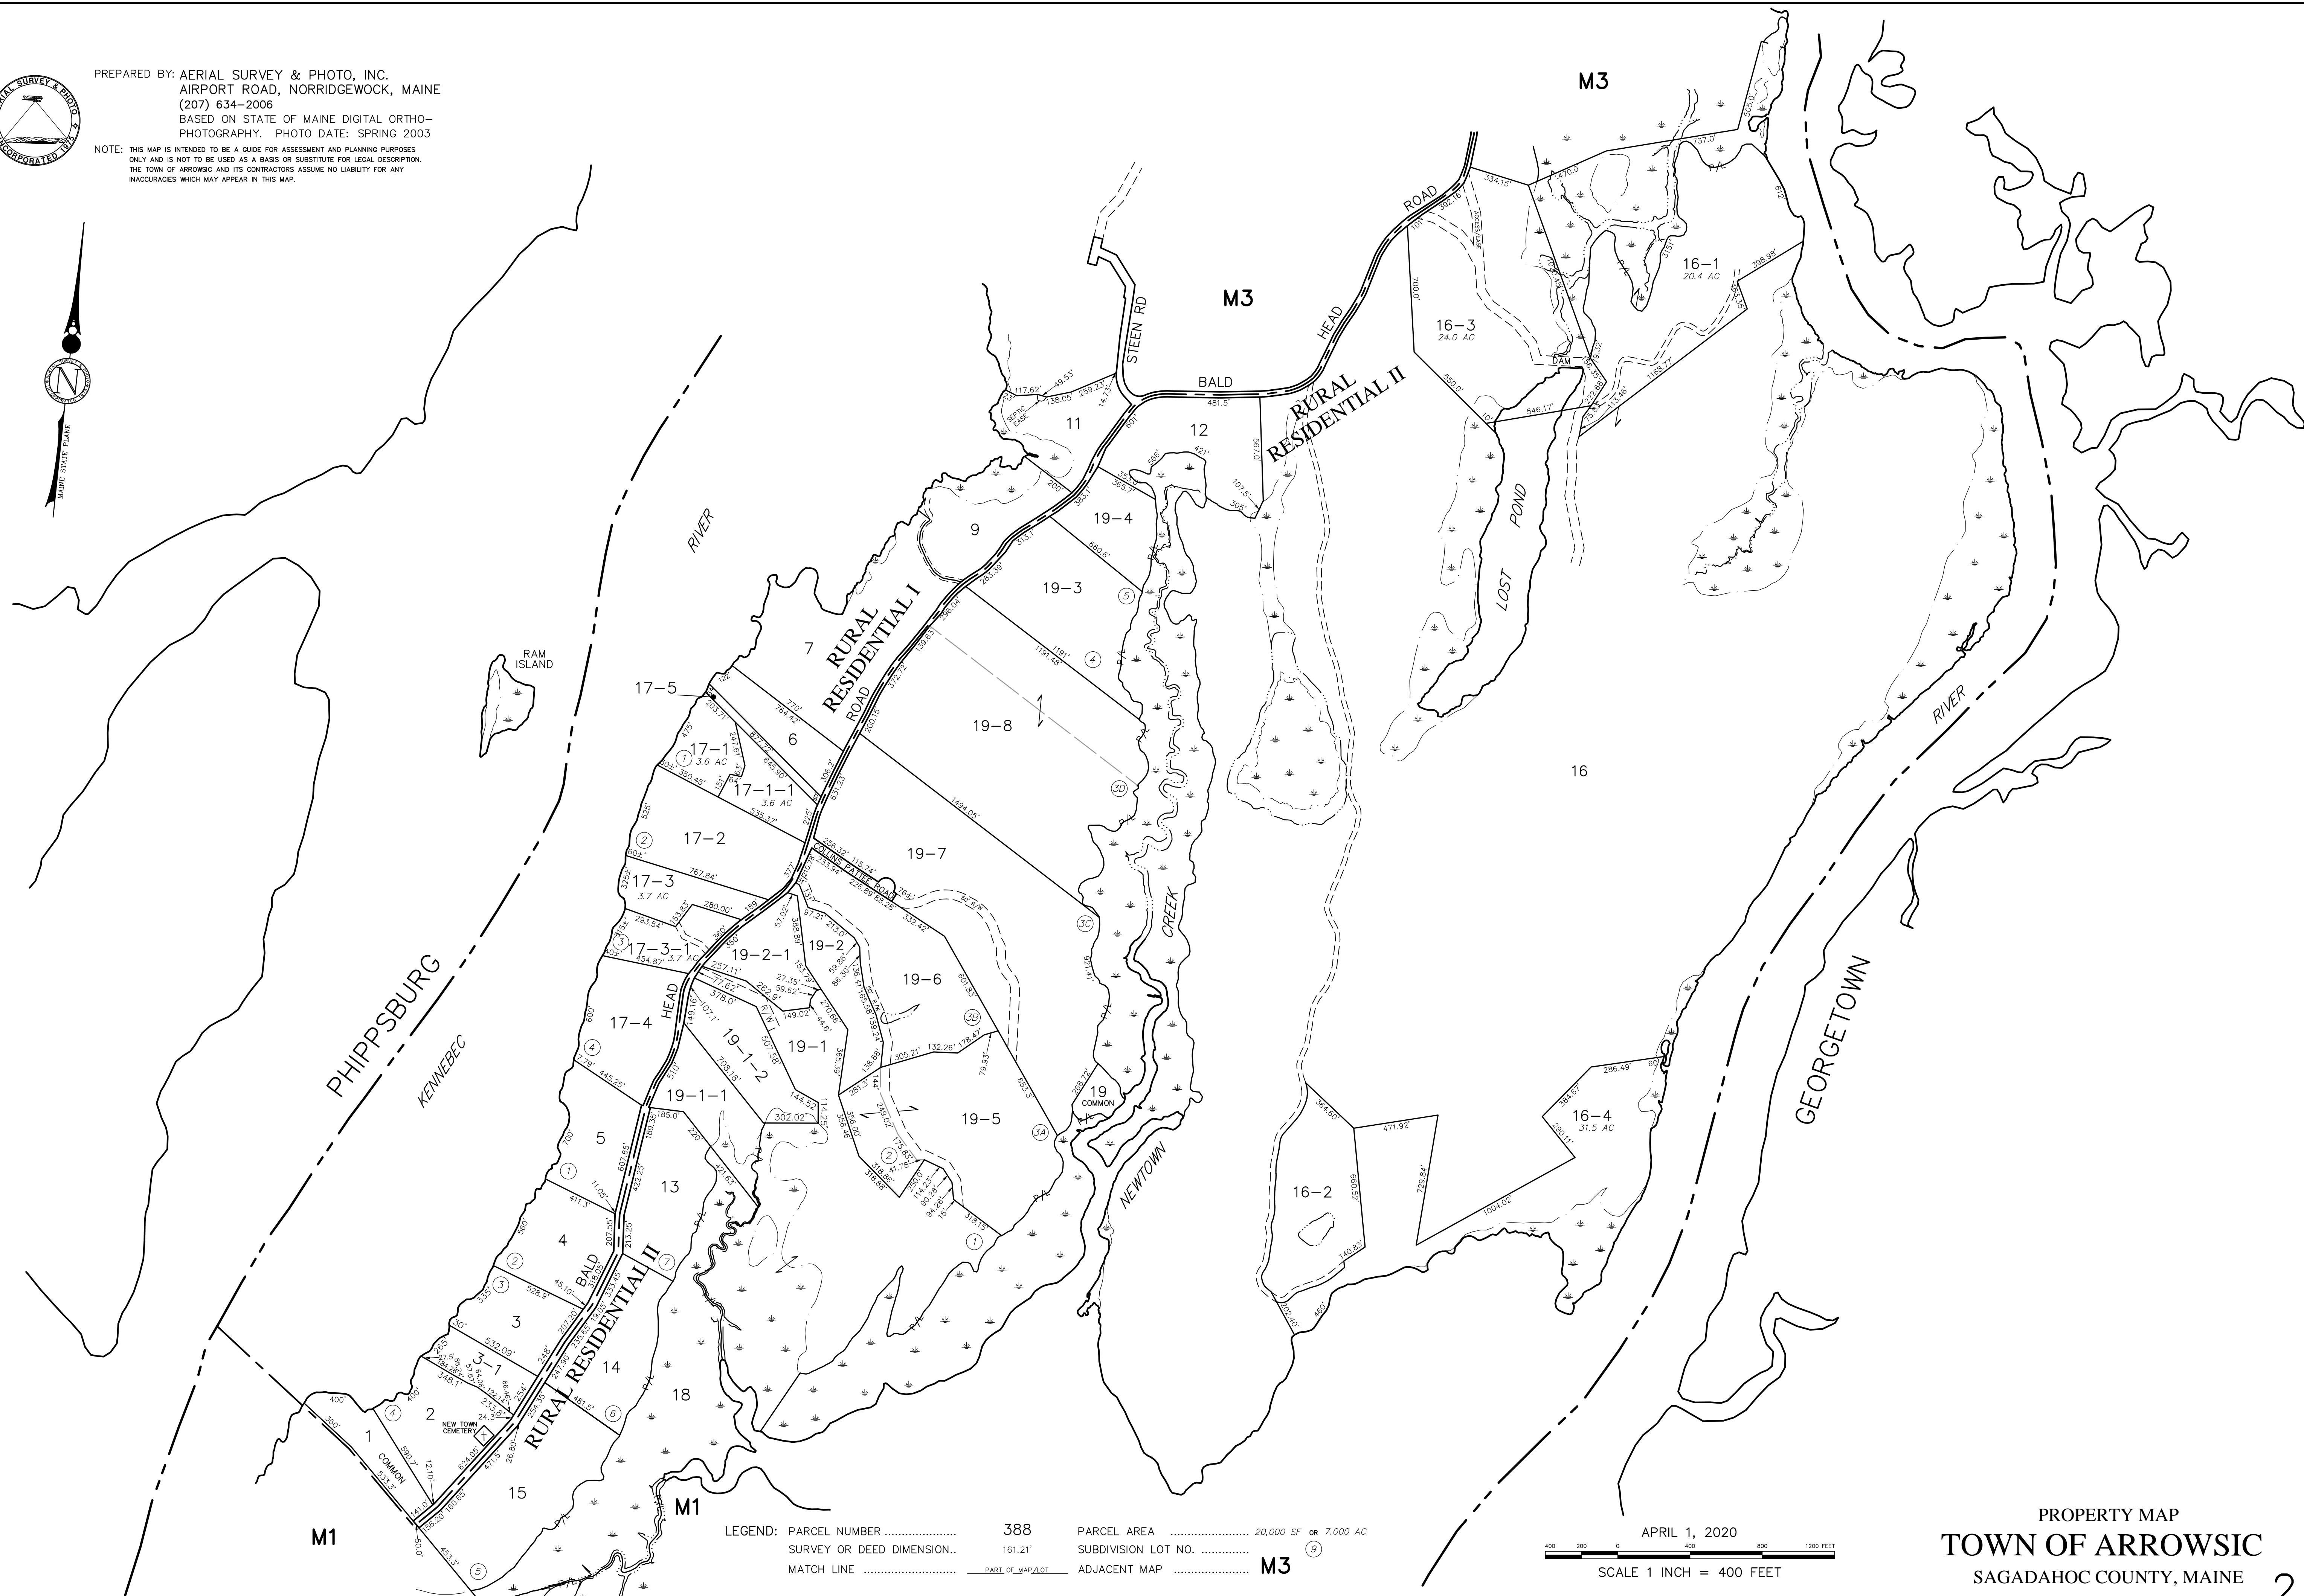


M1

M1

M3

M3

LEGEND: PARCEL NUMBER	388	PARCEL AREA	20,000 SF OR 7,000 AC
SURVEY OR DEED DIMENSION	161.21'	SUBDIVISION LOT NO.	9
MATCH LINE	PART OF MAP/LOT	ADJACENT MAP	M3

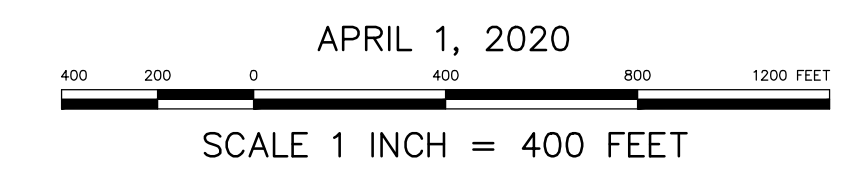

PROPERTY MAP
TOWN OF ARROWSIC
 SAGADAHOC COUNTY, MAINE